




TO D.C.

TO BETHESDA

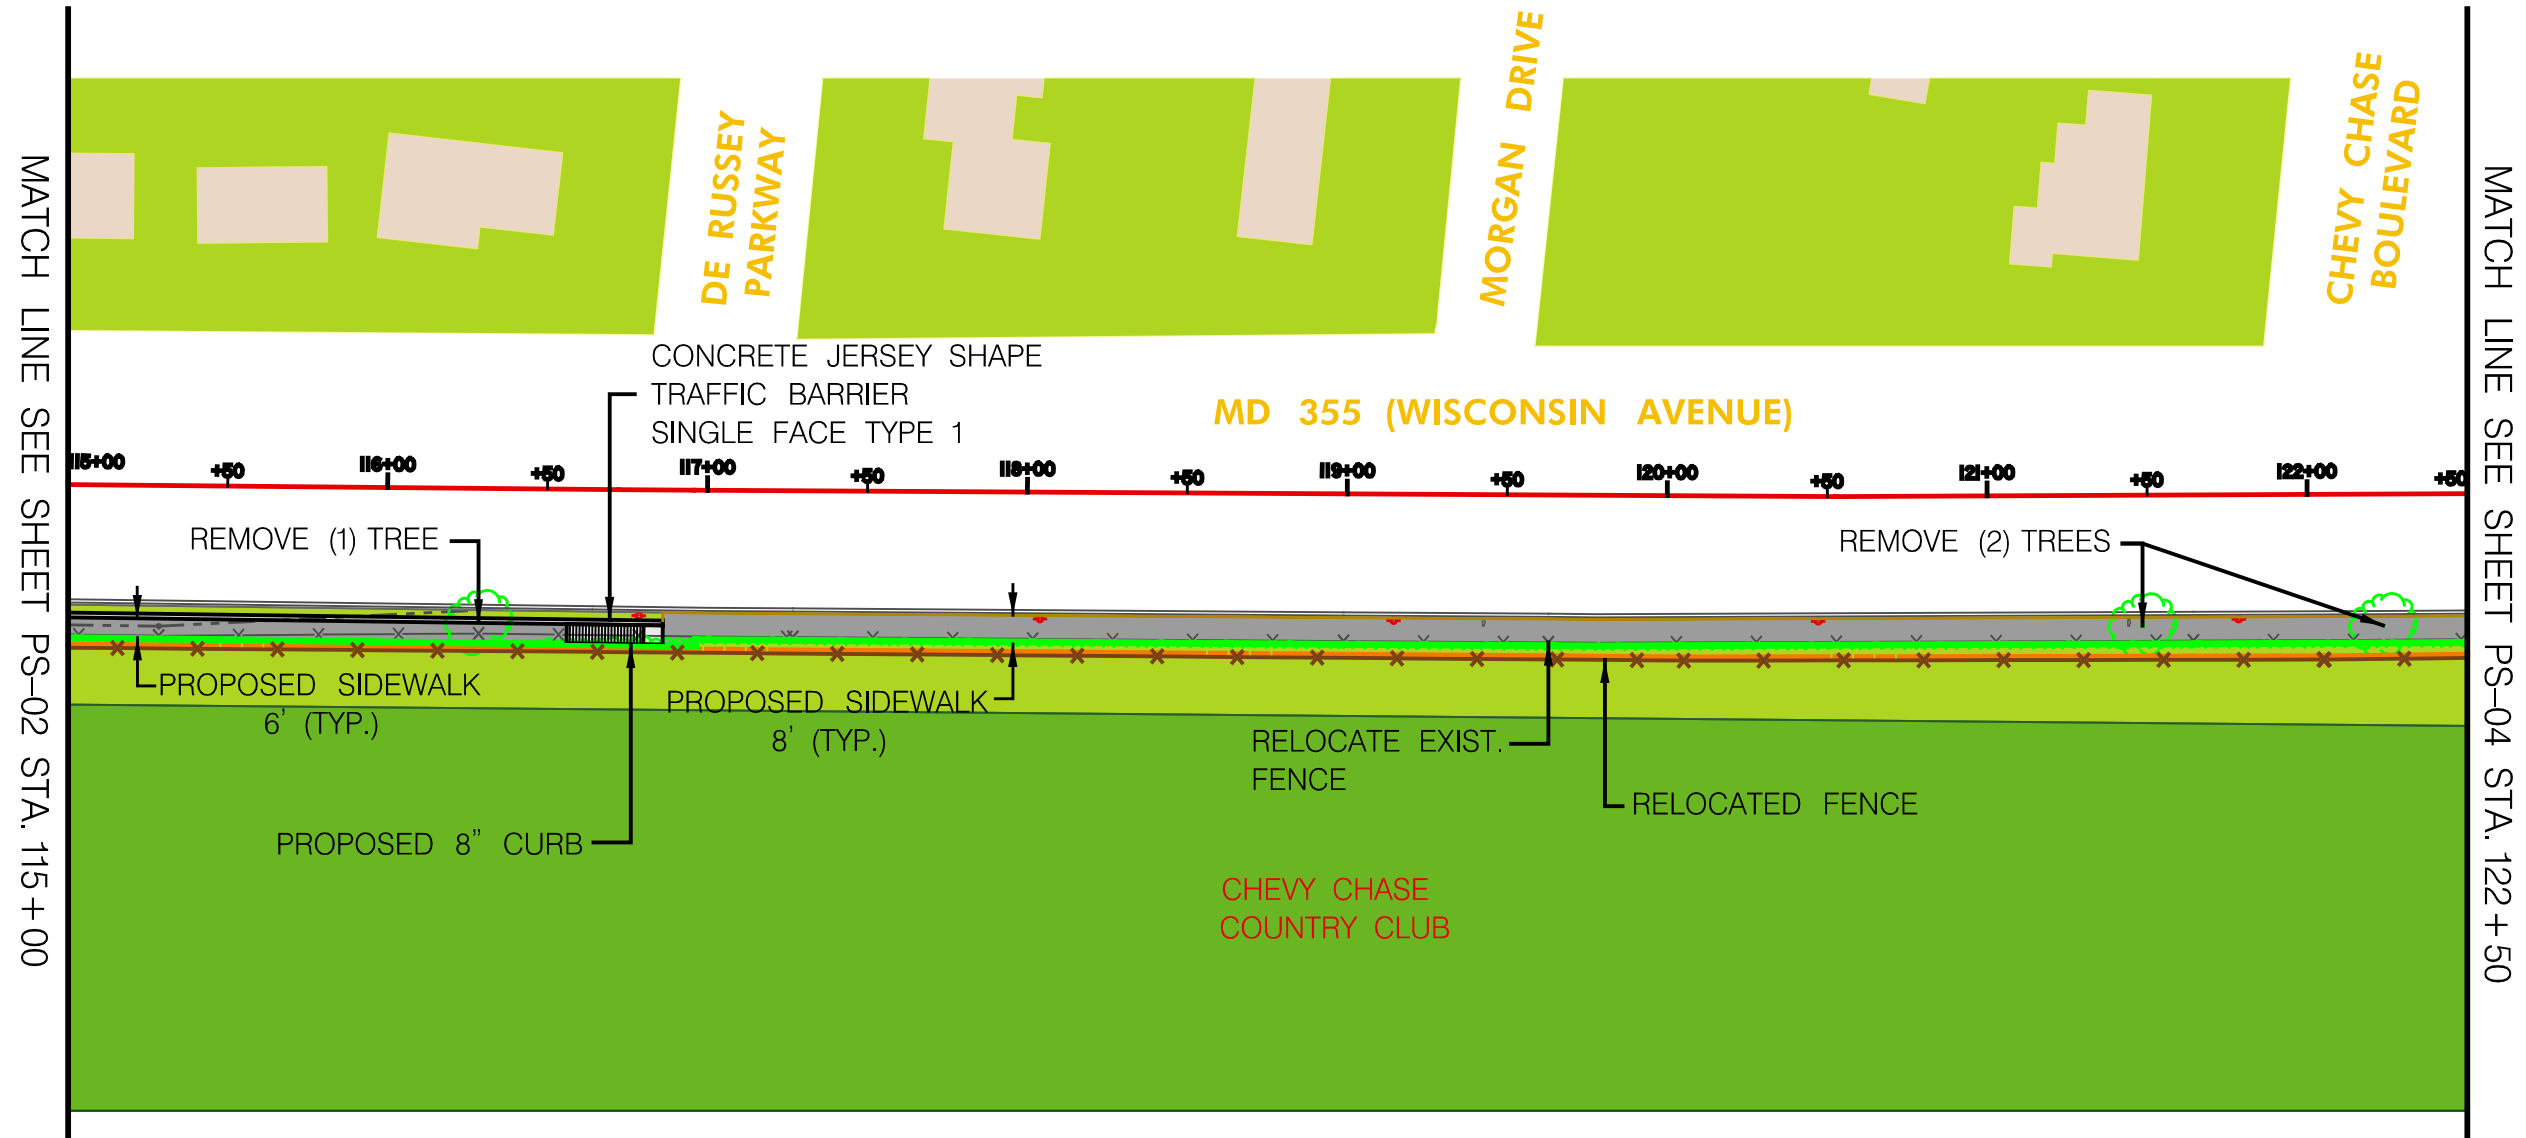

MATCH LINE SEE SHEET PS-02 STA. 115+00

MATCH LINE SEE SHEET PS-04 STA. 122+50

CONCRETE JERSEY SHAPE
TRAFFIC BARRIER
SINGLE FACE TYPE 1

MD 355 (WISCONSIN AVENUE)

REMOVE (1) TREE

REMOVE (2) TREES

PROPOSED SIDEWALK
6' (TYP.)

PROPOSED SIDEWALK
8' (TYP.)

RELOCATE EXIST.
FENCE


RELOCATED FENCE

PROPOSED 8" CURB

CHEVY CHASE
COUNTRY CLUB

LEGEND	
	PROPOSED SIDEWALK
	EXISTING BUILDING
	ADA COMPLIANT RAMP
	APPROX. RIGHT-OF-WAY

LOCATION	NO. OF TREES	NO. OF SHRUBS
BETWEEN CURB & EX. FENCE	3	0
BETWEEN EX. FENCE & ROW LINE	22	61

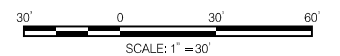

TRANSIT ORIENTED PEDESTRIAN ACCESS IN DISTRICT 3
MONTGOMERY AND PRINCE GEORGE'S COUNTIES
MD 355 (WISCONSIN AVENUE) FROM
GRAFTON STREET TO MD 191 (BRADLEY LANE)

**WALLACE,
MONTGOMERY
& ASSOCIATES, LLP**
CIVIL AND STRUCTURAL ENGINEERS
110 West Road, Suite 300
Towson, Maryland 21204
(410) 494-9093, (410) 825-5714 Fax
www.WallaceMontgomery.com