




TO D.C.

TO BETHESDA

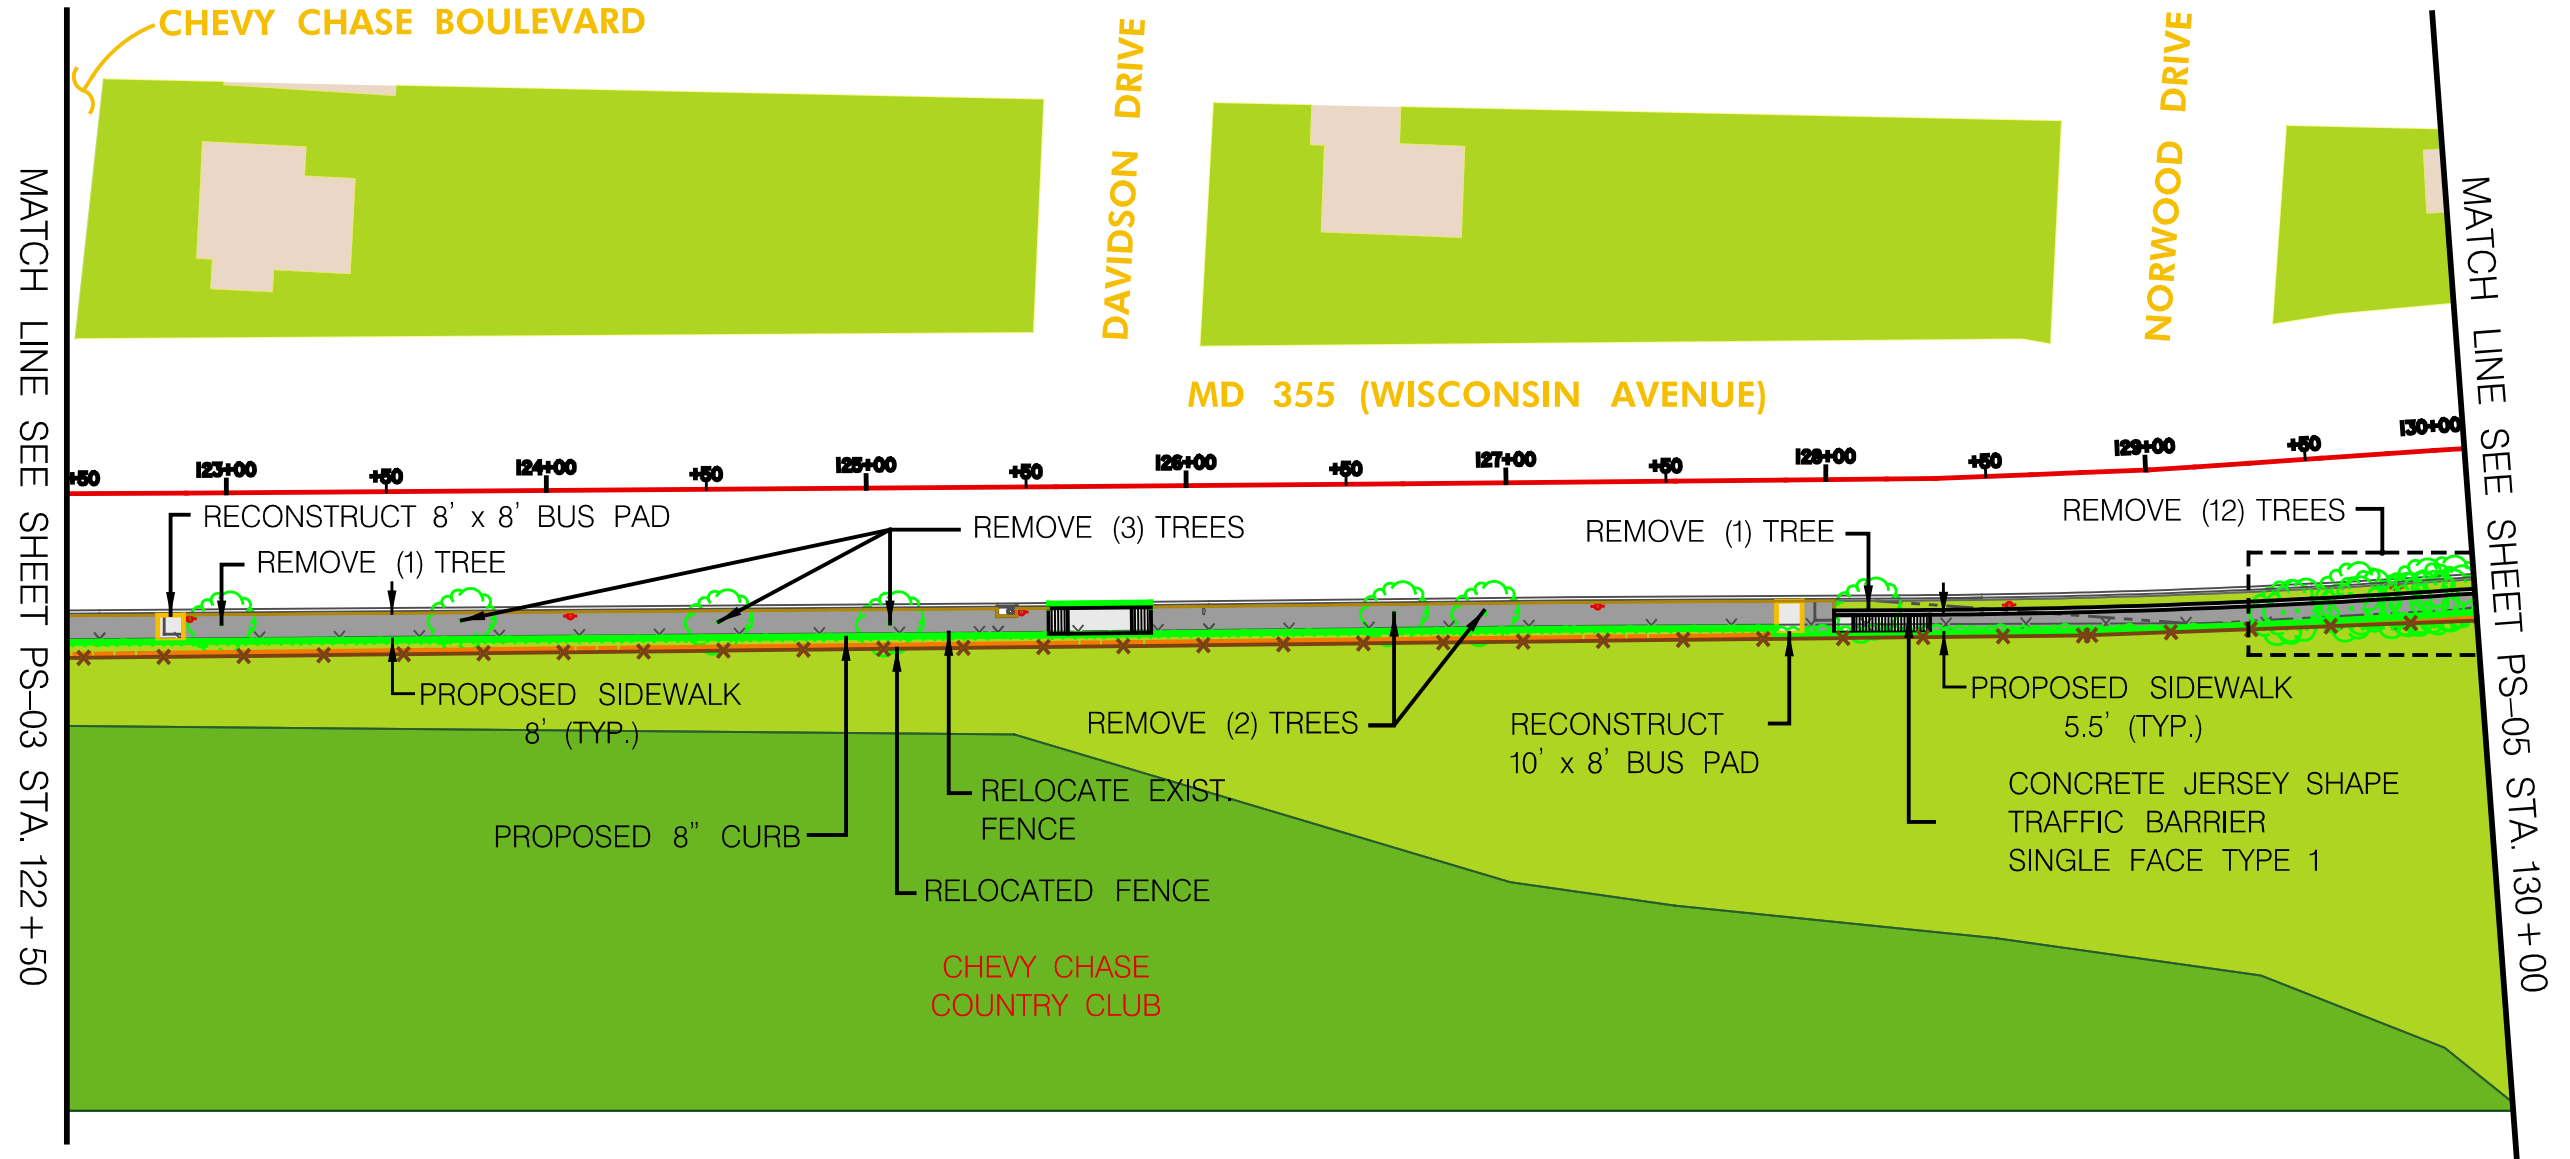


MATCH LINE SEE SHEET PS-03 STA. 122+50

MATCH LINE SEE SHEET PS-05 STA. 130+00

LEGEND

	PROPOSED SIDEWALK
	EXISTING BUILDING
	ADA COMPLIANT RAMP
	APPROX. RIGHT-OF-WAY

LOCATION	NO. OF TREES	NO. OF SHRUBS
BETWEEN CURB & EX. FENCE	19	0
BETWEEN EX. FENCE & ROW LINE	8	58

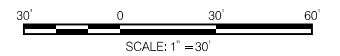

TRANSIT ORIENTED PEDESTRIAN ACCESS IN DISTRICT 3
 MONTGOMERY AND PRINCE GEORGE'S COUNTIES
 MD 355 (WISCONSIN AVENUE) FROM
 GRAFTON STREET TO MD 191 (BRADLEY LANE)

WALLACE, MONTGOMERY & ASSOCIATES, LLP
 CIVIL AND STRUCTURAL ENGINEERS
 110 West Road, Suite 300
 Towson, Maryland 21204
 (410) 494-9093, (410) 825-5714 Fax
 www.WallaceMontgomery.com