
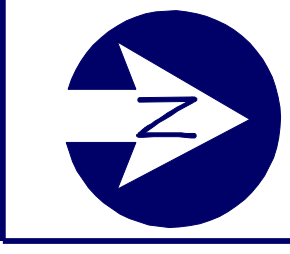
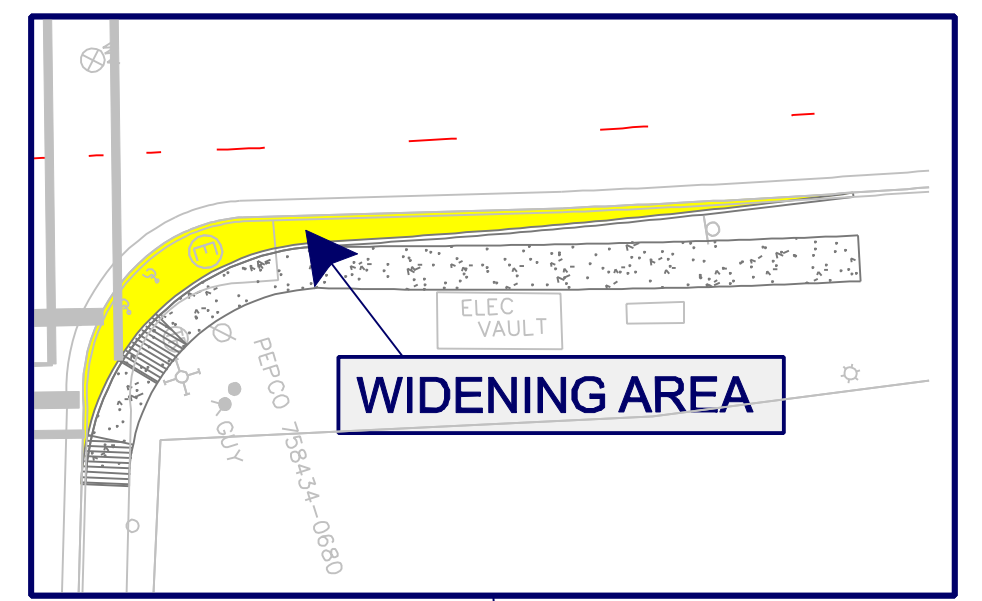


— BUS STOP

SIGN	REMARKS	DETAILS	QUANTITIES
A.	Install 5 in. wide solid white pavement marking for lane line.		300'
B.	Install 5 in. wide solid white pavement marking for edge line.		3300'
C.	Install 5 in. wide solid white dotted pavement marking (3 ft. segment - 9 ft. gap) for lane line.		200'
D.	Install 5 in. wide solid white dotted pavement marking (10 ft. segment - 30 ft. gap) for lane line.		950'
E.	Install 5 in. wide solid white dotted pavement marking for lane line.		2000'
G.	Install 5 in. wide solid yellow pavement marking for edge line.		200'
H.	Install 12 in. wide solid yellow pavement marking for hatch area.		80'
J.	Install pavement marking symbol as shown.		9
K.	Install ground mounted sign as shown.		10
L.	Tie to existing pavement markings.		1500'
M.	Install 24 in. wide solid white pavement marking for crosswalk (24" line 24" spacing).		1500'
N.	Install 24 in. wide solid white pavement marking for stop bar.		150'

SIGNS	QUANTITIES
	W114-2 30" x 30" 2
	W16-19 21" x 15" 2
	DM-1111 18" x 18" 4

 

**Westlake Drive**

"Merqinq Innovation and Excellence"

suite h - 9900 franklin square dr. - baltimore, maryland 21236

Scale: 1" = 40'

Location: Montgomery County, Maryland

File Name: T:\2003\2003-0719\Draw\WestlakeDrive122007.dwg

Job Number: 2003-0719

Date: 1/29/2008 Time: 8:11:58 AM

T. Woodward

DRAWN: \_\_\_\_\_ DATE: \_\_\_\_\_

DESIGNED: \_\_\_\_\_ DATE: \_\_\_\_\_

CHECKED: \_\_\_\_\_ DATE: \_\_\_\_\_

APPROVED: \_\_\_\_\_ DATE: \_\_\_\_\_

BETHESDA COURT CONDOMINIUM  
PART OF PARCEL "H"  
BETHESDA  
USE: CONDOMINIUM  
ZONE: RH

BETHESDA COURT CONDOMINIUM  
PART OF PARCEL "H"  
BETHESDA  
USE: CONDOMINIUM  
ZONE: RH

SHELTER FOUNDATION, INC  
LAKEVIEW HS. APTS  
PARCEL N720  
BETHESDA  
USE: APARTMENTS  
ZONE: RH

WEST SPRING CONDOMINIUM  
PART OF PARCEL "A"  
BETHESDA  
USE: CONDOMINIUM  
ZONE: RH

BETHESDA  
USE: COMMERCIAL  
ZONE: R30

PARCEL "M"  
USE: COMMERCIAL  
ZONE: R30