
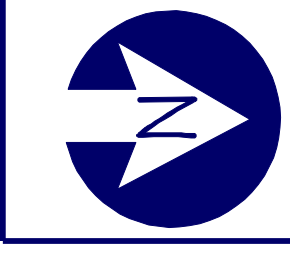
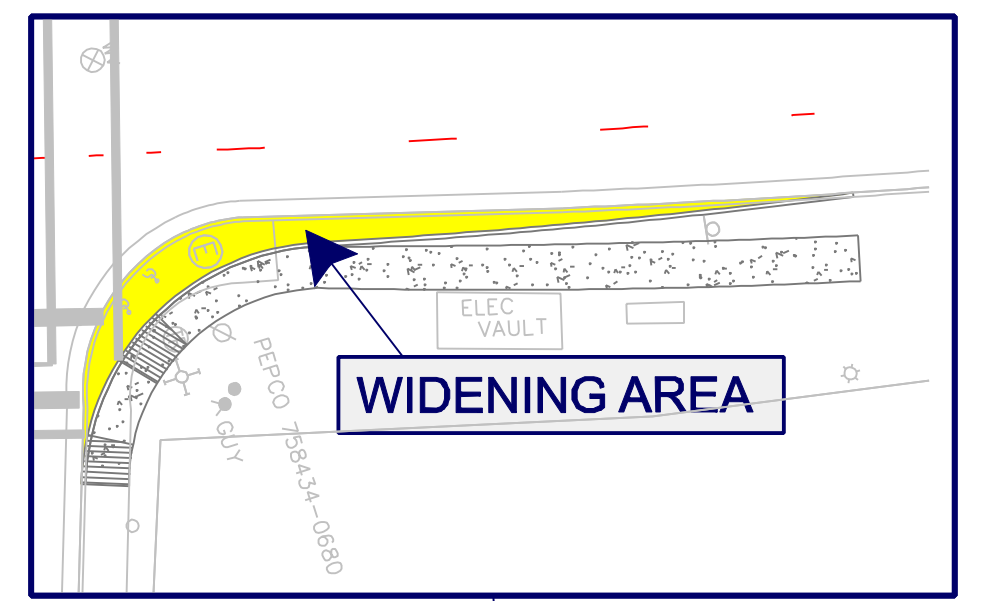


— BUS STOP

SIGN	REMARKS	DETAILS	QUANTITIES
A.	Install 5 in. wide solid white pavement marking for lane line.		300'
B.	Install 5 in. wide solid white pavement marking for edge line.		3300'
C.	Install 5 in. wide solid white dotted pavement marking (3 ft. segment - 9 ft. gap) for lane line.		200'
D.	Install 5 in. wide solid white dotted pavement marking (10 ft. segment - 30 ft. gap) for lane line.		950'
E.	Install 5 in. wide solid white dotted pavement marking for lane line.		2000'
G.	Install 5 in. wide solid yellow pavement marking for edge line.		200'
H.	Install 12 in. wide solid yellow pavement marking for hatch area.		80'
J.	Install pavement marking symbol as shown.		9
K.	Install ground mounted sign as shown.		10
L.	Tie to existing pavement markings.		1500'
M.	Install 24 in. wide solid white pavement marking for crosswalk (24" line 24" spacing).		1500'
N.	Install 24 in. wide solid white pavement marking for stop bar.		150'

SIGNS	QUANTITIES
	W114-2 30" x 30" 2
	W16-19 21" x 15" 2
	DM-1111 18" x 18" 4

 

Westlake Drive

"Merqinq Innovation and Excellence"

suite h - 9900 franklin square dr. - baltimore, maryland 21236

Scale: 1" = 40'

Location: Montgomery County, Maryland

File Name: T:\2003\2003-0719\Draw\WestlakeDrive122007.dwg

Job Number: 2003-0719

Date: 1/29/2008 Time: 8:11:58 AM

T. Woodward

DRAWN: _____ DATE: _____

DESIGNED: _____ DATE: _____

CHECKED: _____ DATE: _____

APPROVED: _____ DATE: _____

BETHESDA COURT CONDOMINIUM
PART OF PARCEL "H"
BETHESDA
USE: CONDOMINIUM
ZONE: RH

BETHESDA COURT CONDOMINIUM
PART OF PARCEL "H"
BETHESDA
USE: CONDOMINIUM
ZONE: RH

SHELTER FOUNDATION, INC
LAKEVIEW HS. APTS
PARCEL N720
BETHESDA
USE: APARTMENTS
ZONE: RH

DEVONSHIRE HOMEOWNERS
ASSOCIATION
PARKING "A"
BETHESDA
USE: RESIDENTIAL
ZONE: RTB

WINDY HILL
APARTMENTS
1500
BETHESDA
USE: APARTMENTS
ZONE: RH

BETHESDA
USE: COMMERCIAL
ZONE: R30

PARKING "A"
BETHESDA
USE: RESIDENTIAL
ZONE: RTB

PLANT ENTRANCE
1500
BETHESDA
USE: APARTMENTS
ZONE: RH

WINDY HILL
APARTMENTS
1500
BETHESDA
USE: APARTMENTS
ZONE: RH

WINDY HILL
APARTMENTS
1500
BETHESDA
USE: APARTMENTS
ZONE: RH

BETHESDA
USE: COMMERCIAL
ZONE: R30

PARKING "A"
BETHESDA
USE: RESIDENTIAL
ZONE: RTB