


Urban Arterial Road – 4 Lanes with Bike Lanes Standard 2004.02

Standard Right-of-Way: 80 feet

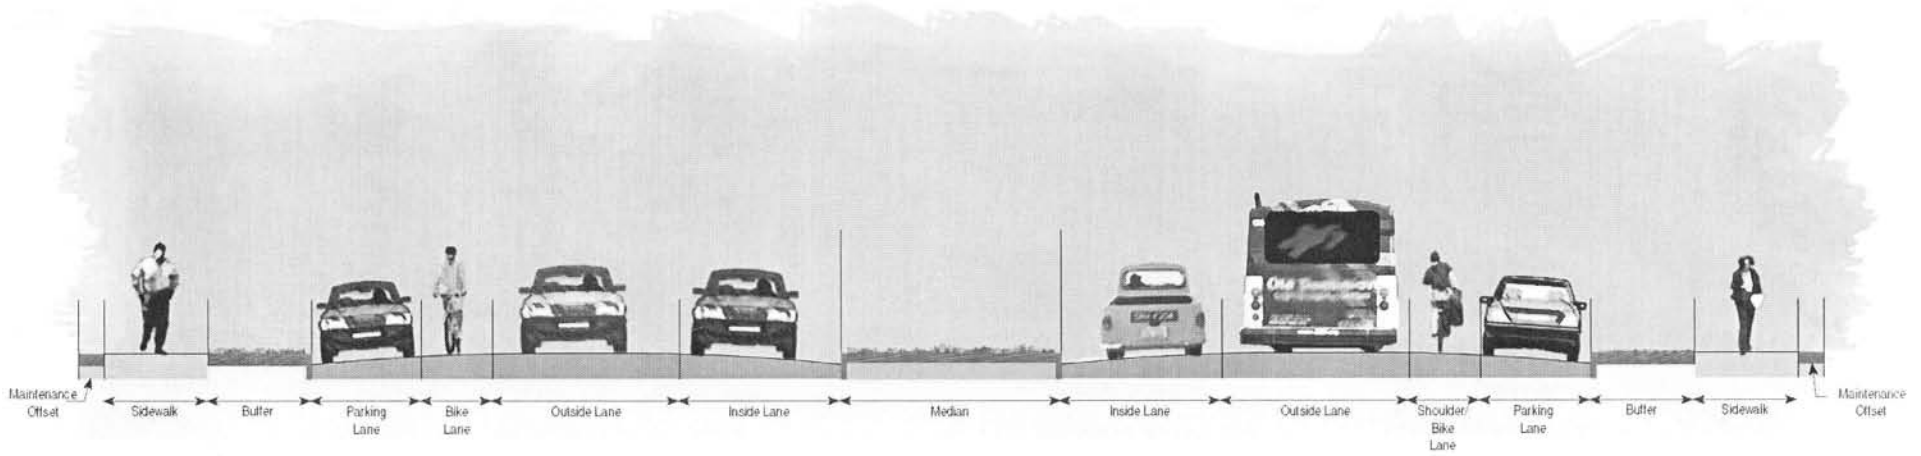

MO	SW	Buffer	Parking Lane	Bike	Outside Lane	Inside Lane	Median	Inside Lane	Outside Lane	Bike	Parking Lane	Buffer	SW	MO
2	5.5	6		5.5	10	11		11	10	5.5		6	5.5	2

10'

10'

* All values in feet