


Business District Street – Parking On One Side Standard 2005.01

2 lanes

Standard Right-of-Way: 60 feet

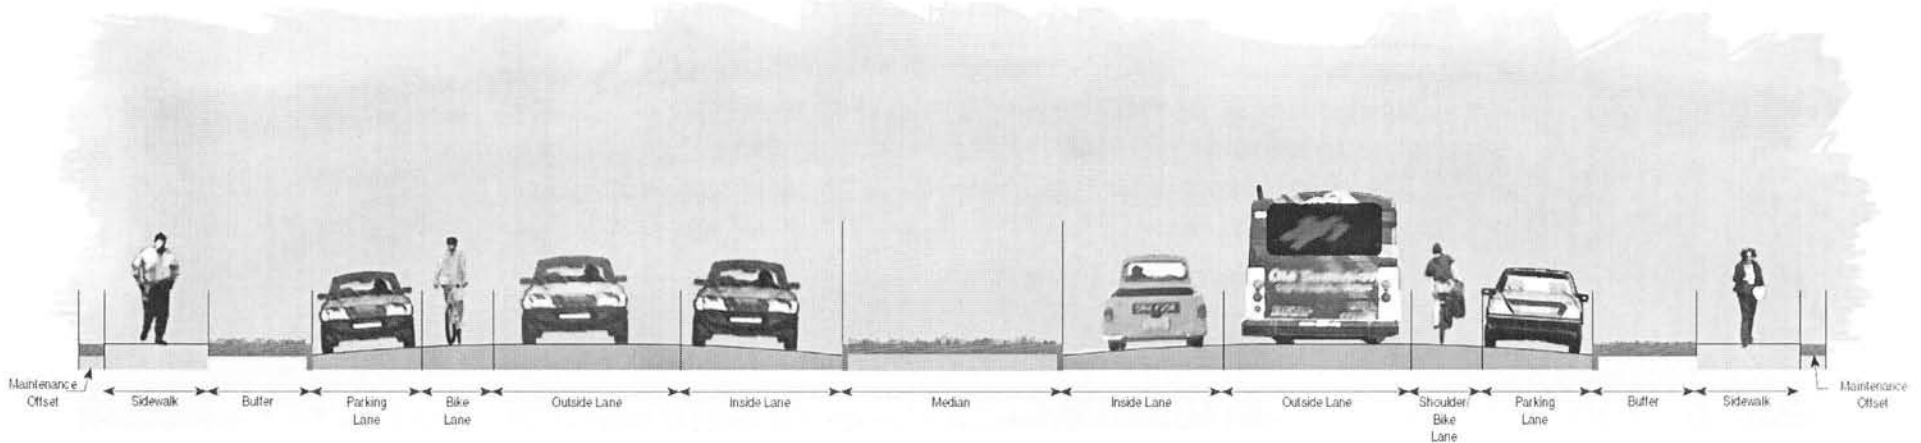

MO	SW	Buffer	Parking Lane	Bike	Outside Lane	Inside Lane	Median	Inside Lane	Outside Lane	Bike	Parking Lane	Buffer	SW	MO
2	6	6.5	8		11				12.5			6	6	2

* All values in feet