


Business District Street Standard 2005.02

- 2 lanes with parking on both sides

Standard Right-of-Way: 70 feet

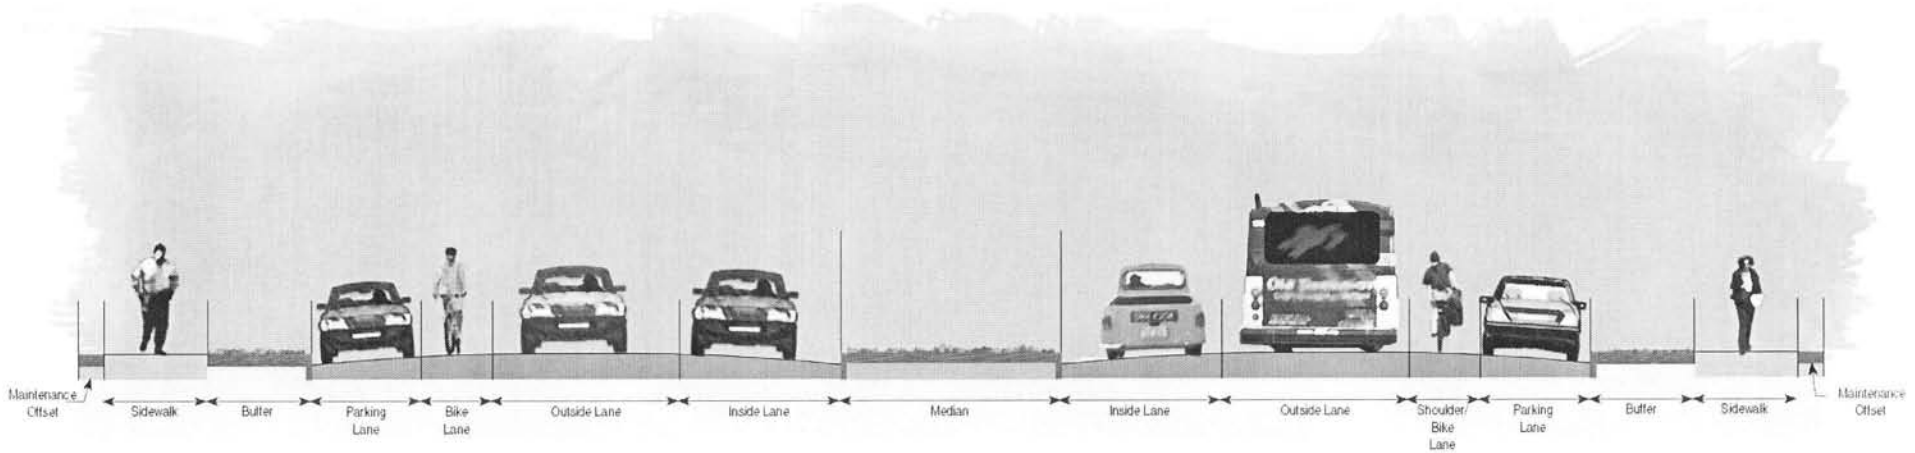

MO	SW	Buffer	Parking Lane	Bike	Outside Lane	Inside Lane	Median	Inside Lane	Outside Lane	Bike	Parking Lane	Buffer	SW	MO
2	7	7	8		11				11		8	7	7	2

* All values in feet