


# Business District Street – 4 Lanes

## Standard 2005.03

*with parking*

Standard Right-of-Way: 100 feet

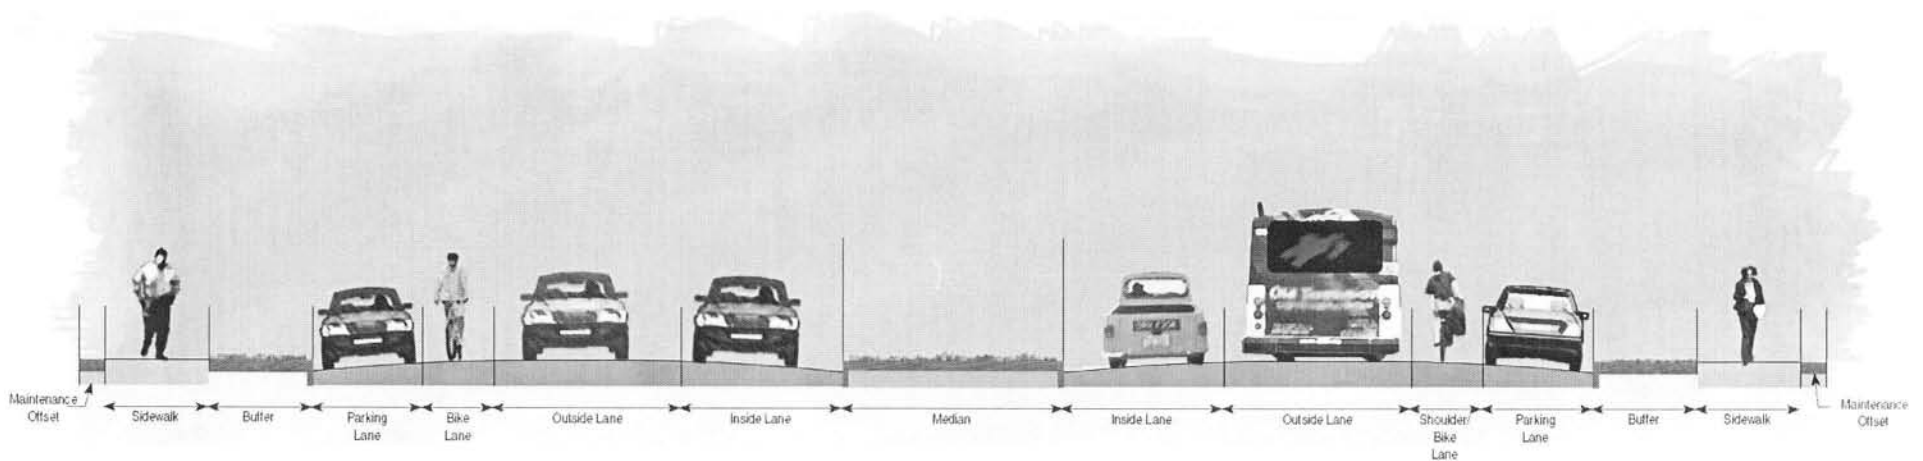

MO	SW	Buffer	Parking Lane	Bike	Outside Lane	Inside Lane	Median	Inside Lane	Outside Lane	Bike	Parking Lane	Buffer	SW	MO
2	10	8	8		11	11		11	11		8	8	10	2

\* All values in feet