


Divided Business District Street

Standard 2005.04

4 lanes
with parking
(on both sides)

Standard Right-of-Way: 112 feet

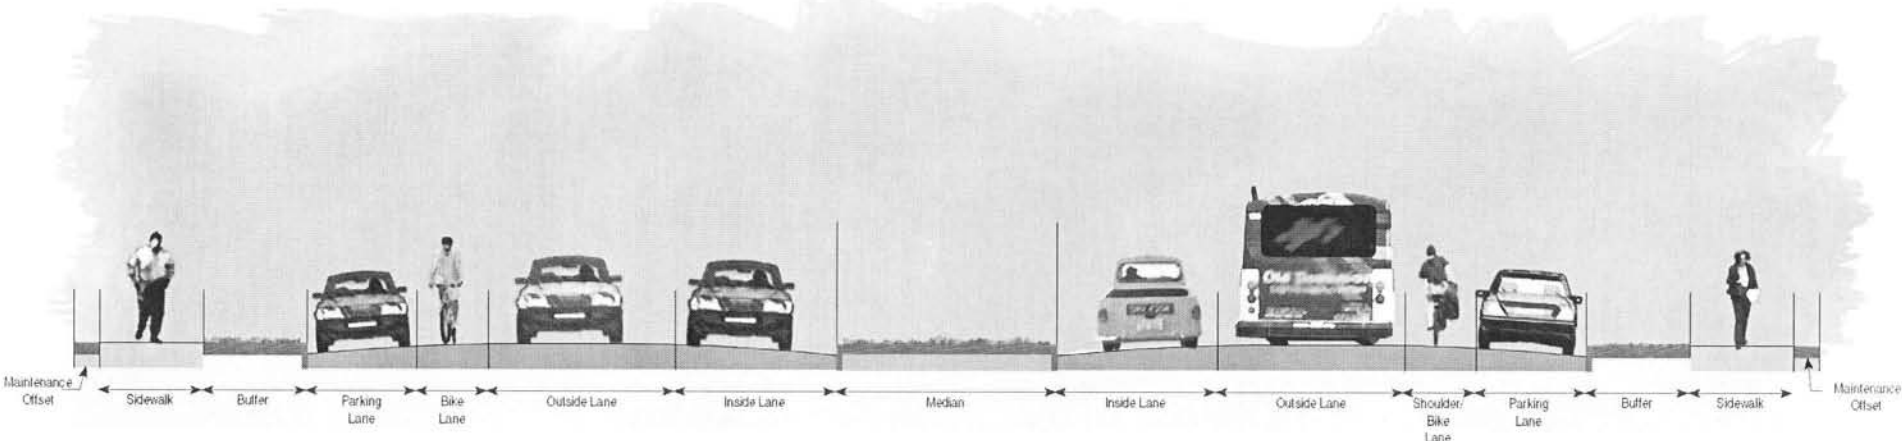

MO	SW	Buffer	Parking Lane	Bike	Outside Lane	Inside Lane	Median	Inside Lane	Outside Lane	Bike	Parking Lane	Buffer	SW	MO
2	7	7	8		11	12.5	17	12.5	11		8	7	7	2

* All values in feet