




DISPLAY C

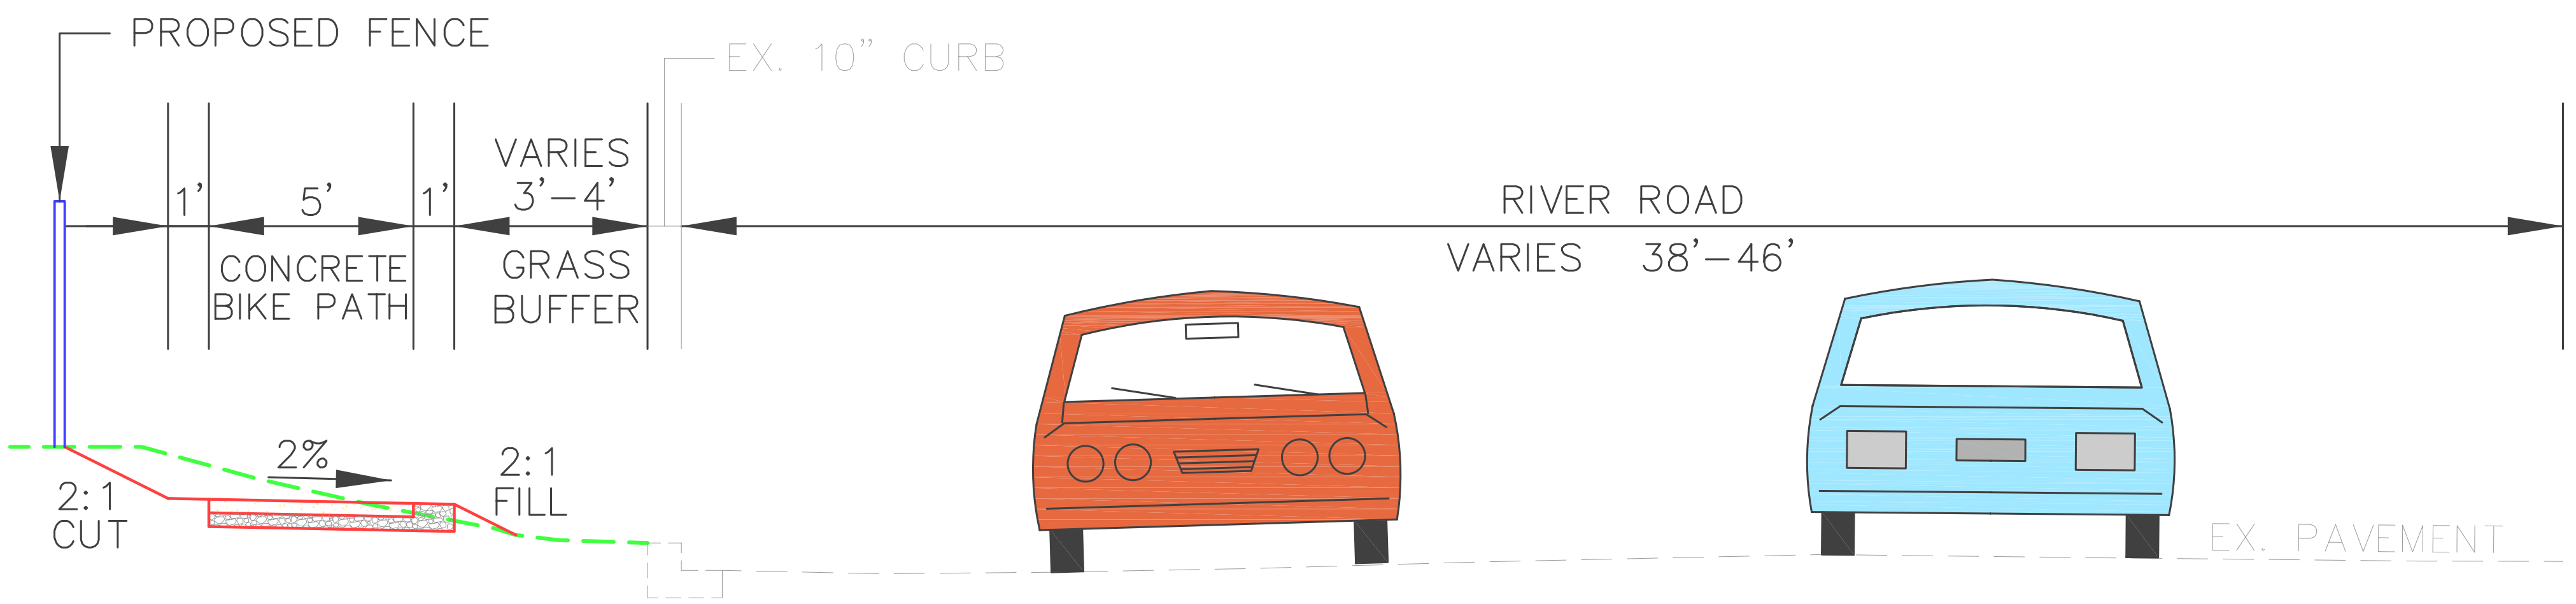

A. STATION 0+34 TO STATION 1+14

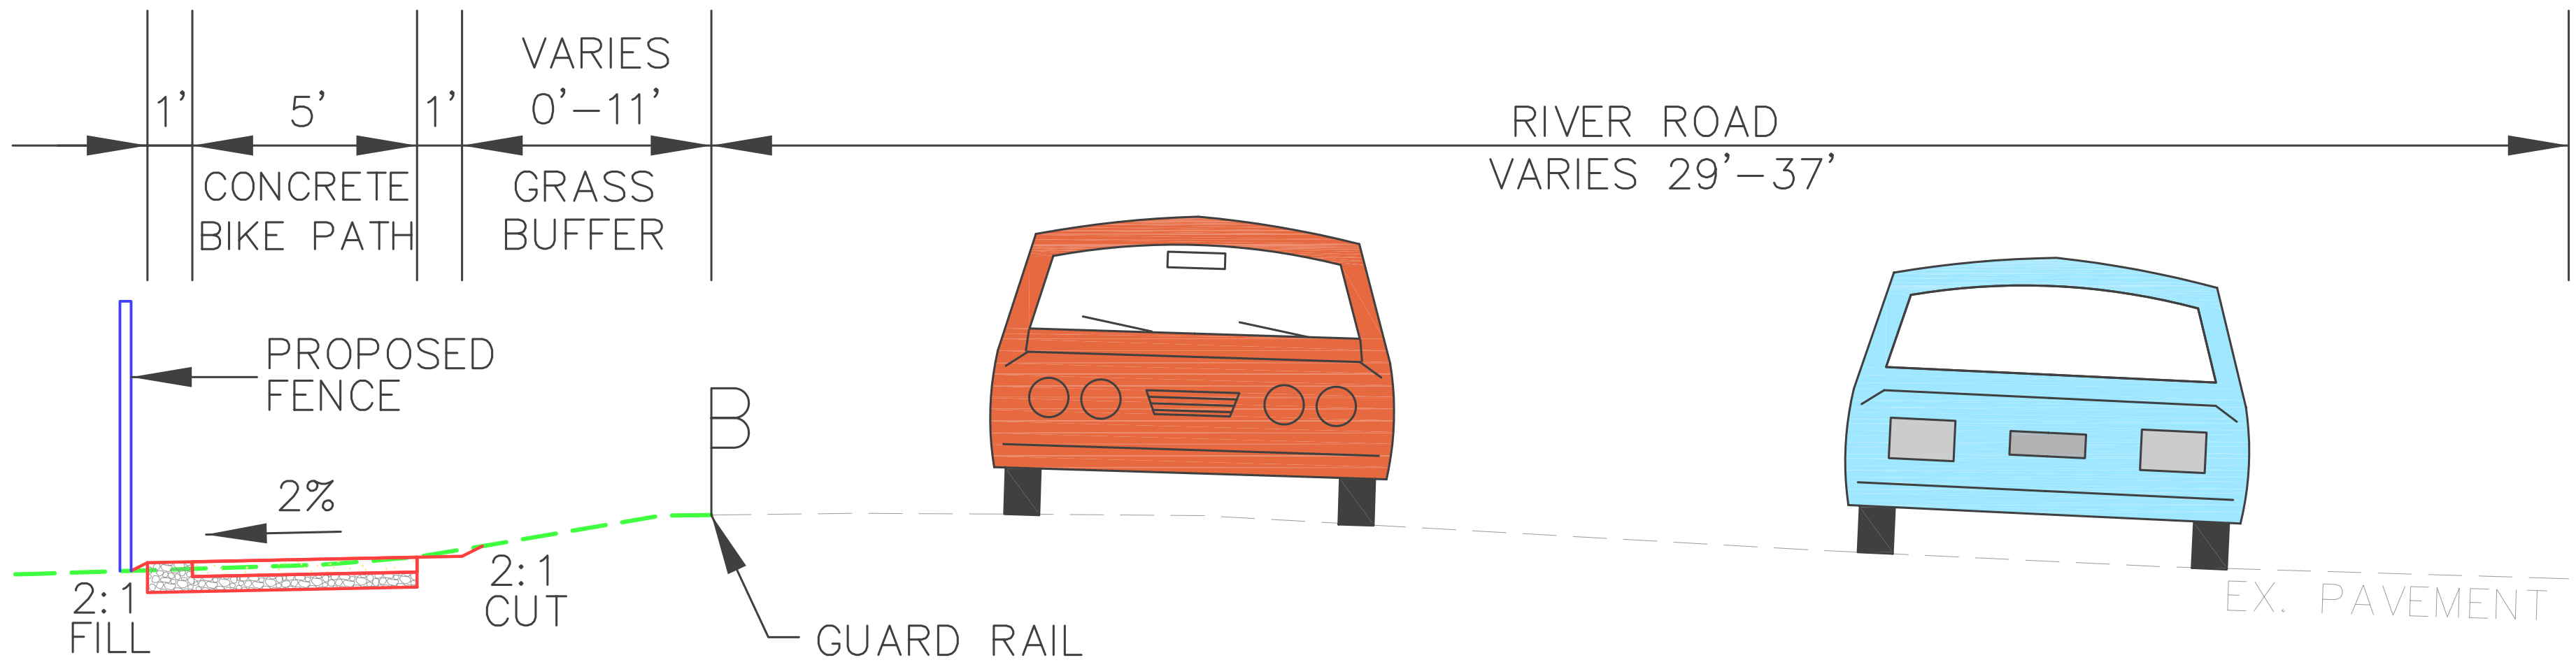

B. STATION 1+14 TO STATION 11+00

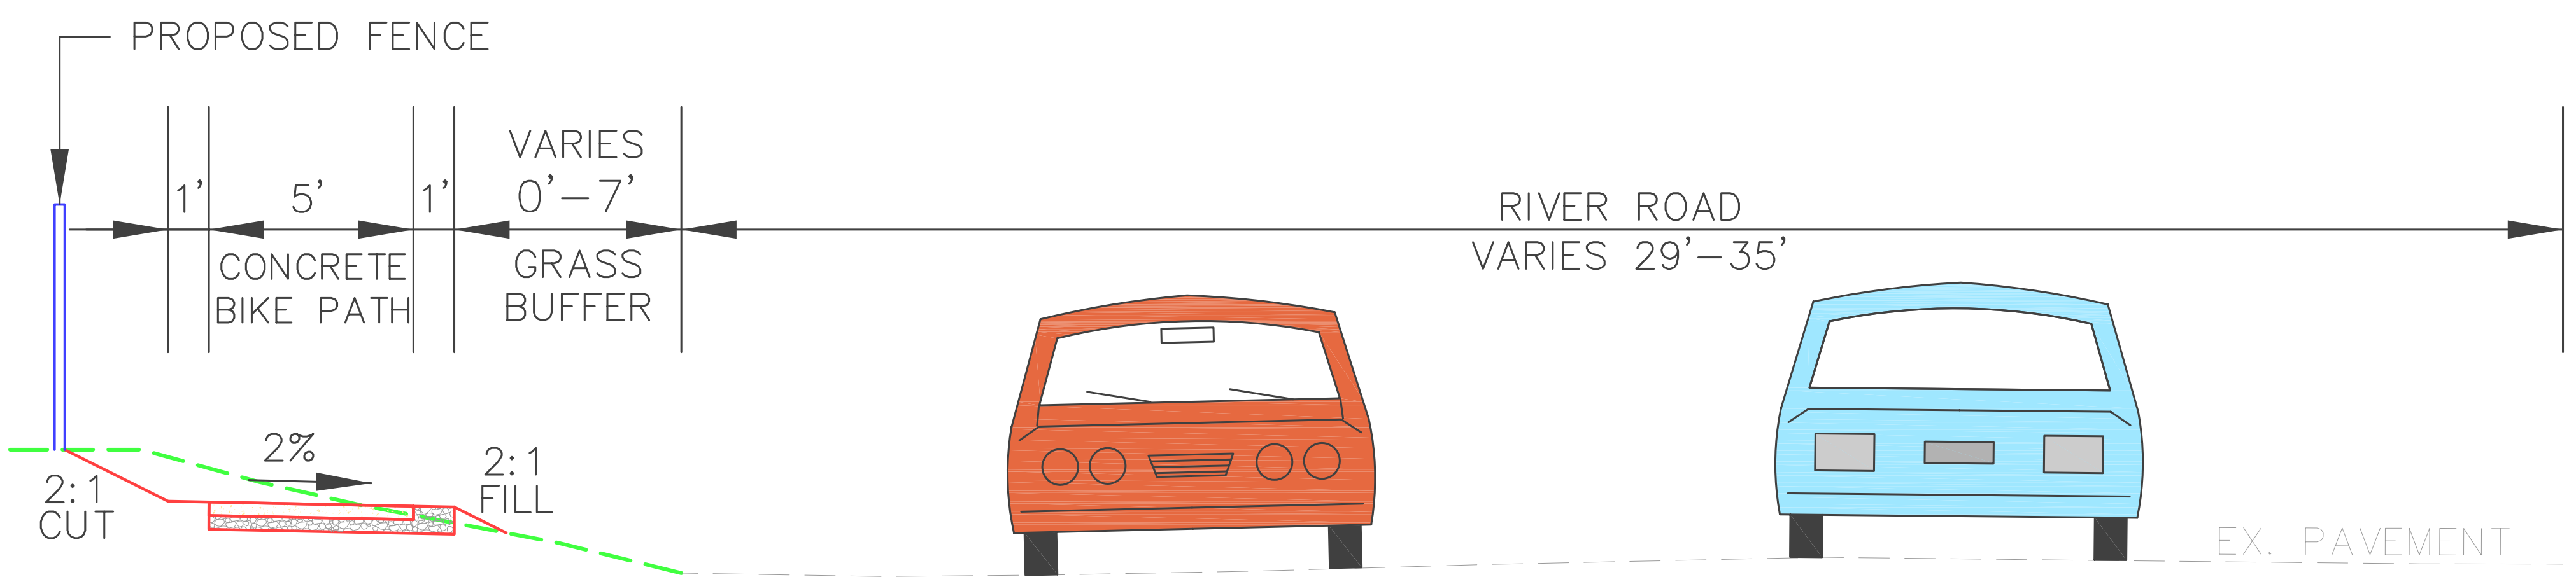

C. STATION 11+00 TO STATION 12+46



MONTGOMERY COUNTY
DEPARTMENT OF TRANSPORTATION

TYPICAL SECTIONS

RIVER ROAD BIKE PATH
CIP NO. 507596

SCALE : NOT TO SCALE

FEBRUARY 2012